


BUILDING CROSS-SECTION 1
 SCALE: 3/32" = 1'-0"

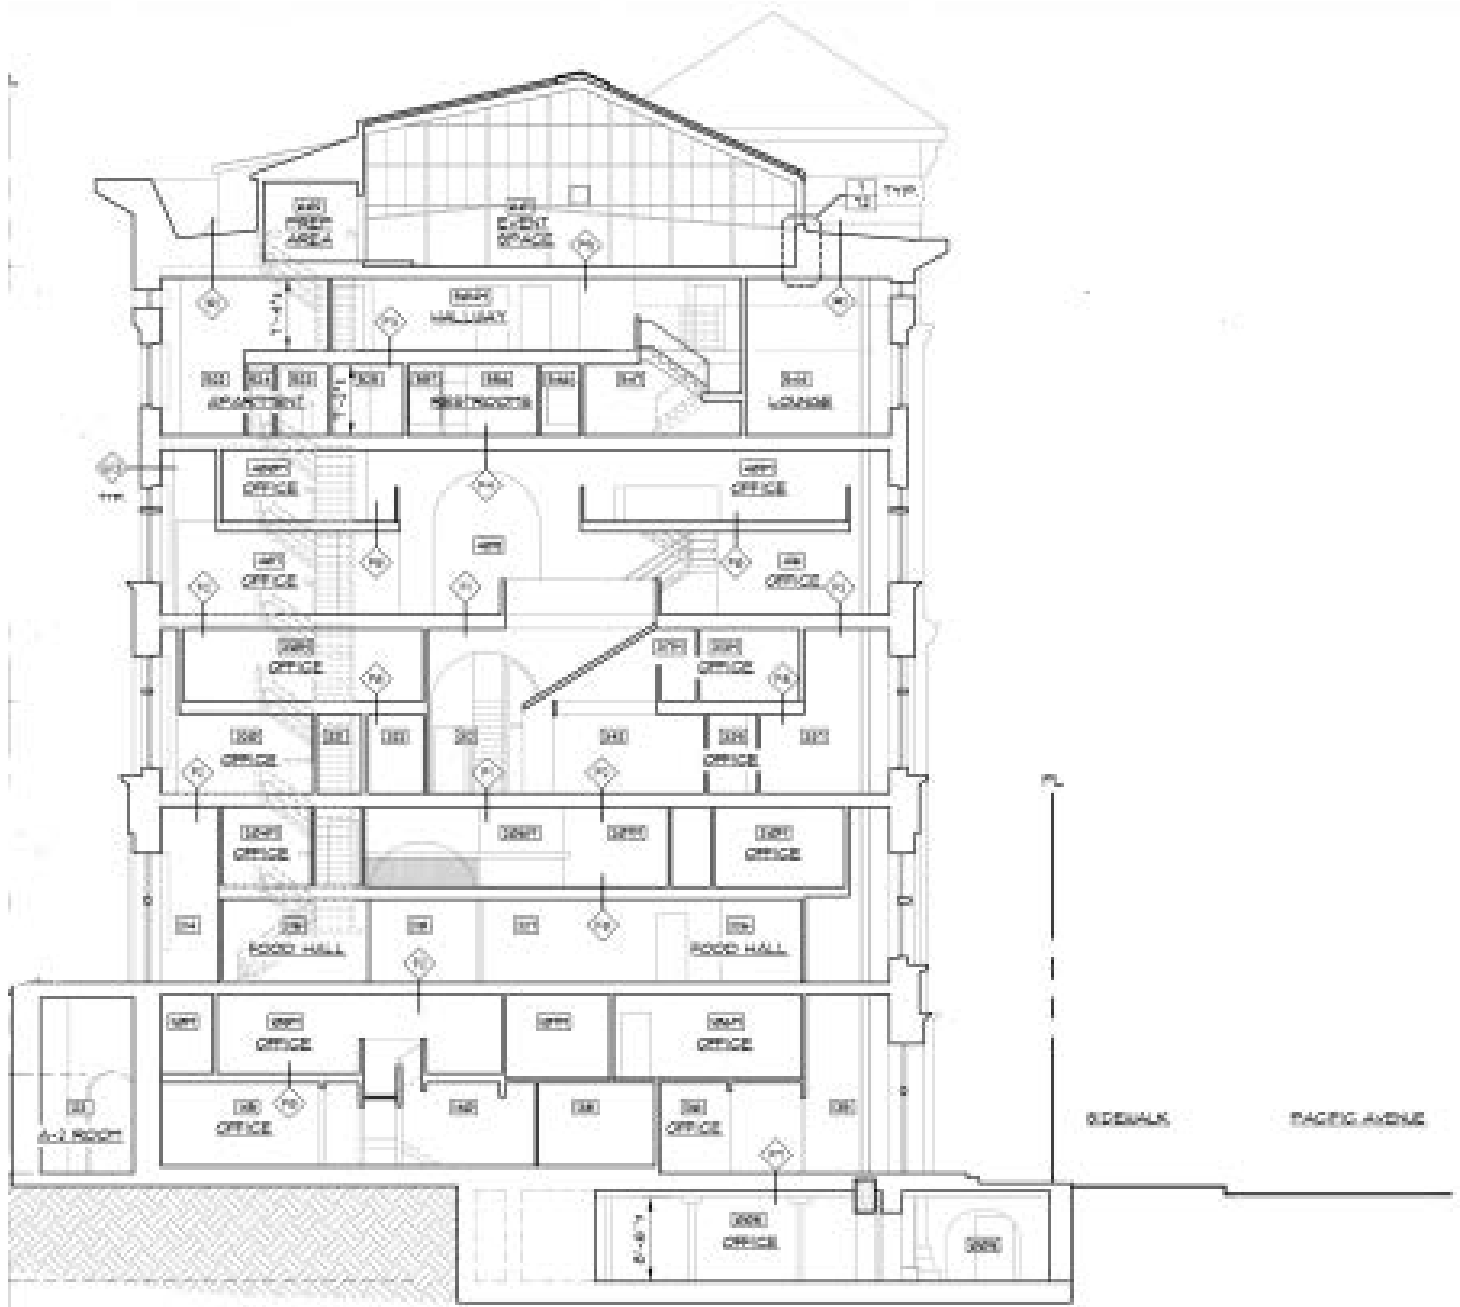

BUILDING CROSS-SECTION 1
 SCALE: 3/32" = 1'-0"