


**AGREEMENT #GCB 3115
EXHIBIT B**

— **STAGE 1a**
— **STAGE 1b**

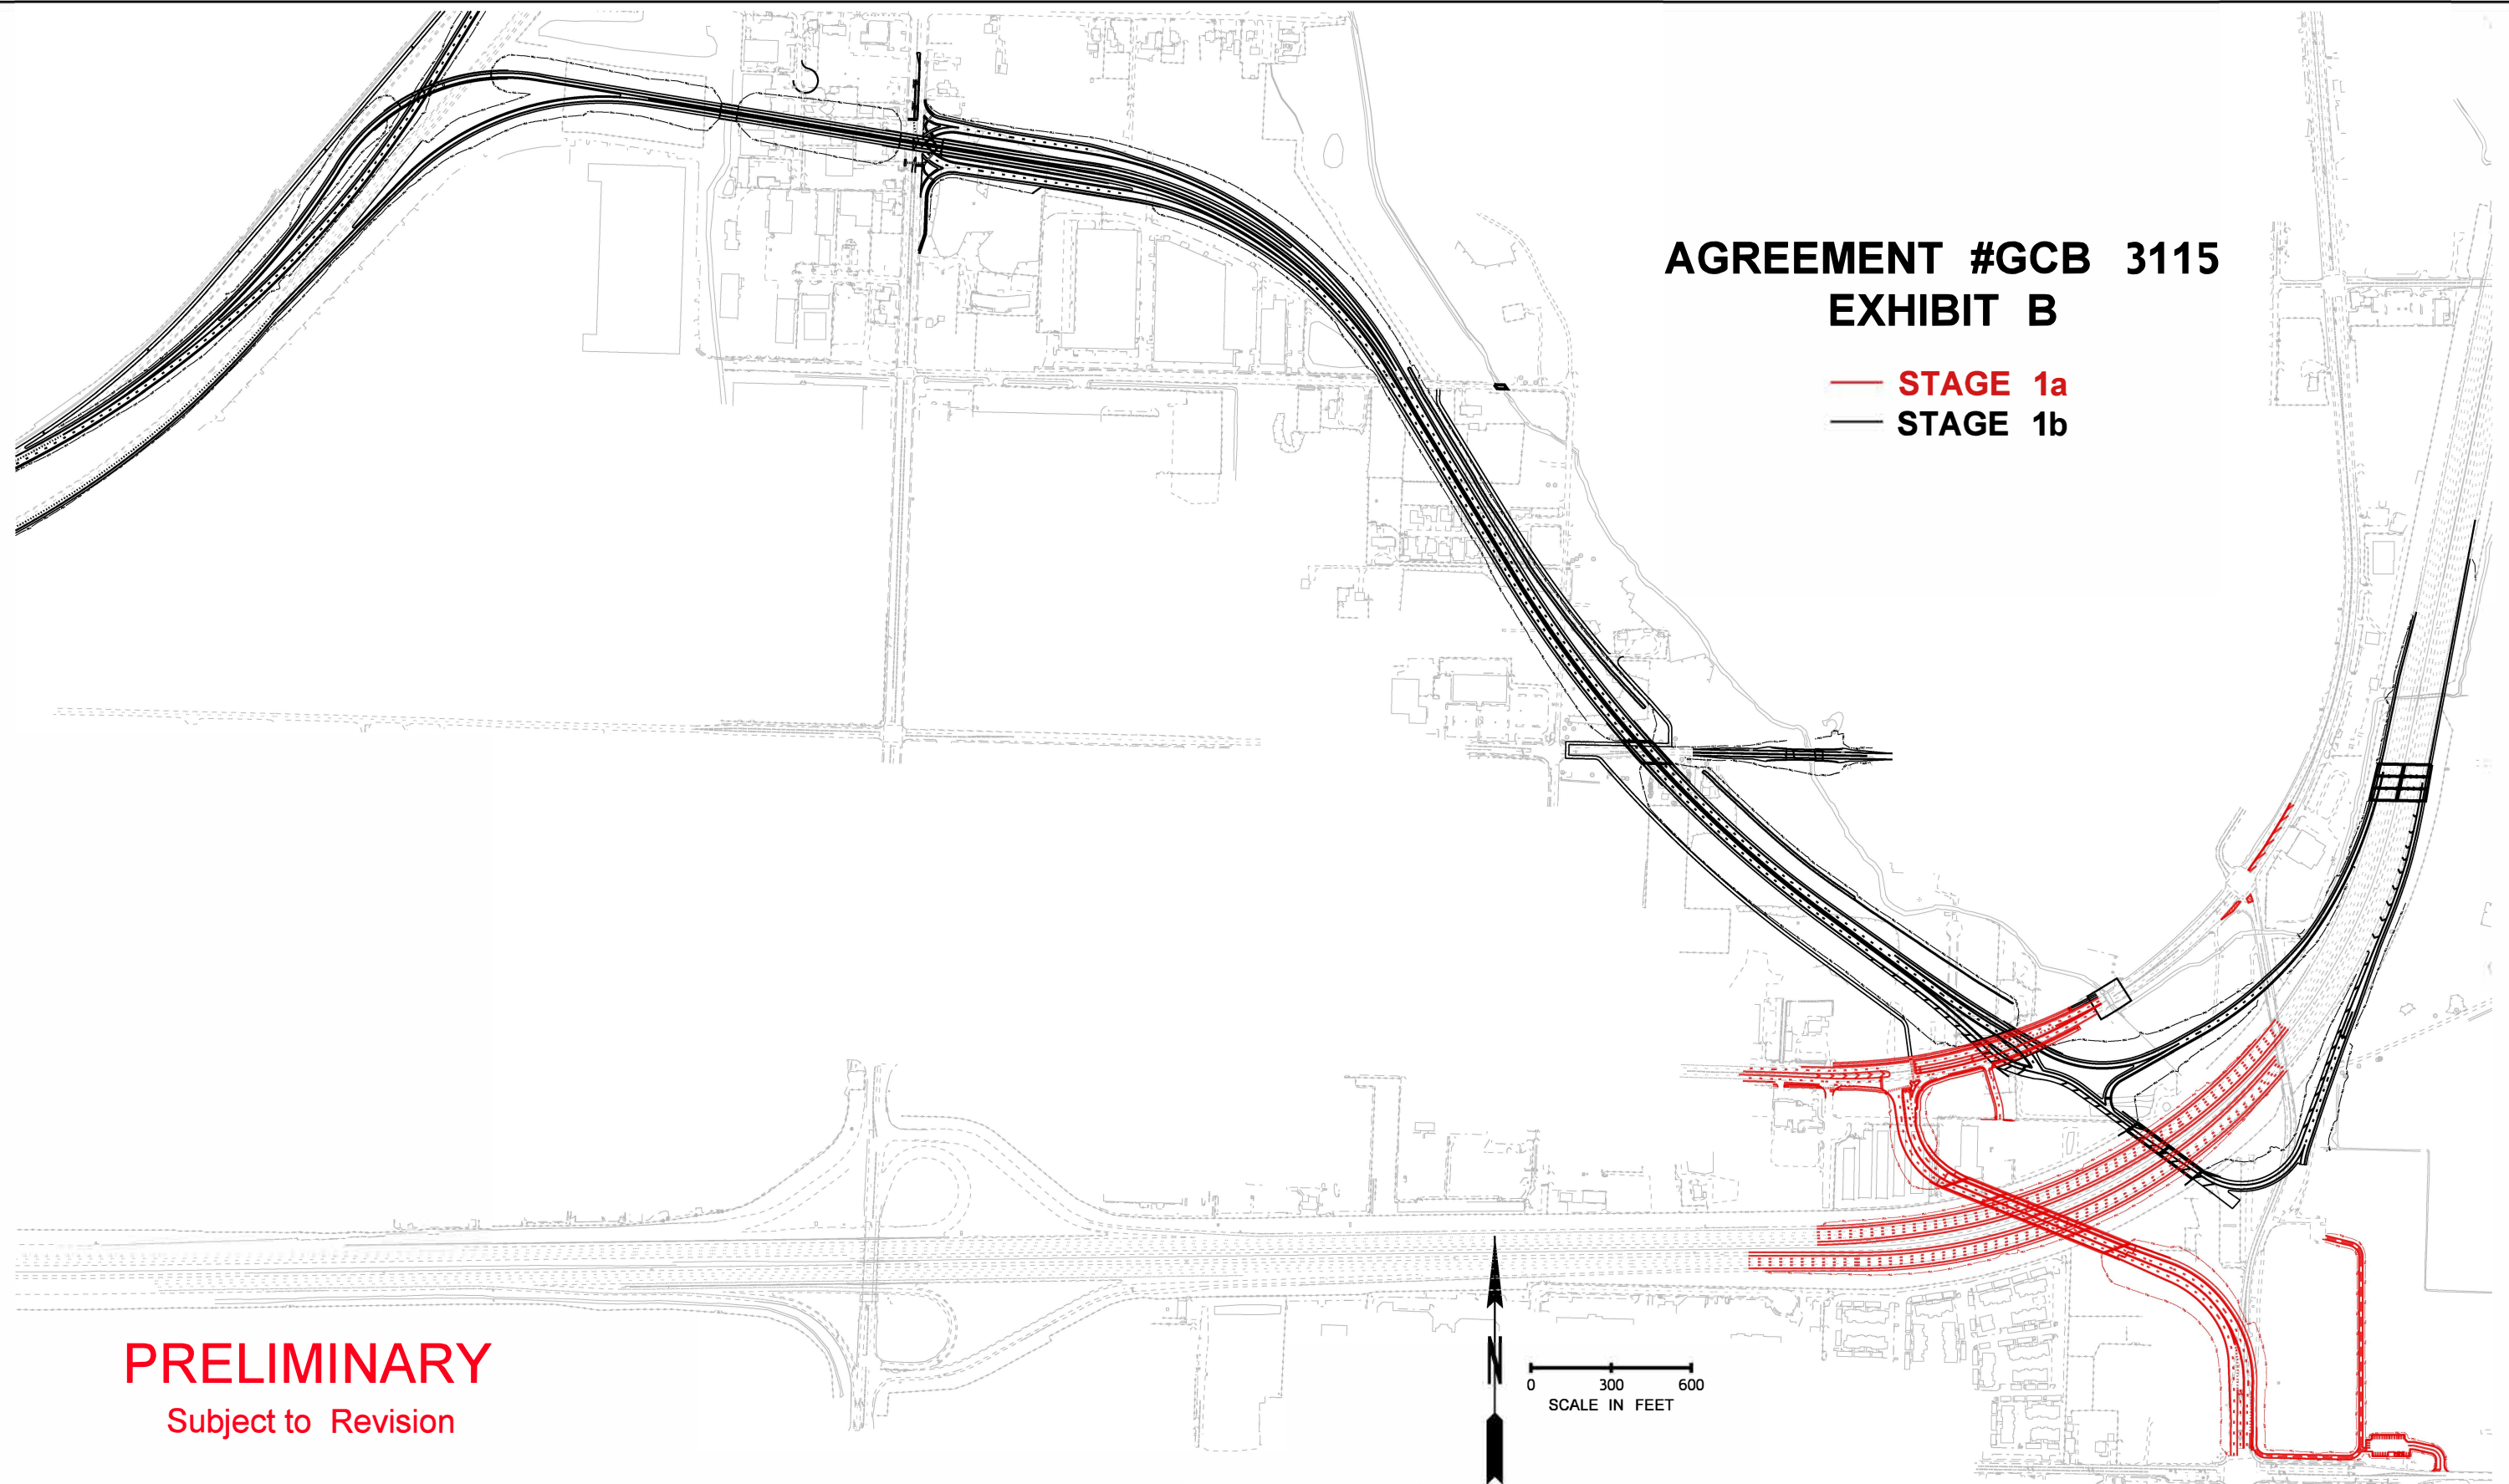

PRELIMINARY
Subject to Revision

SHEETS	FILE NAME	c:\users\zap\app\pw_wsdot\d0148423\XL5466_COF_ILA_ExhibitB.dgn				REGION NO.	STATE	FED.AID PROJ.NO.	Washington State Department of Transportation	PUGET SOUND GATEWAY SR 167 COMPLETION PHASE 1	PLAN REF NO
	TIME	4:03:51 PM									
	DATE	12/20/2018				JOB NUMBER		PROPOSED CHANNELIZATION			
	PLOTTED BY	zap\pean				CONTRACT NO.				LOCATION NO.	
	DESIGNED BY	B. SCHLECHTEN				DATE					
	ENTERED BY	B. SCHLECHTEN				DATE		OF			
CHECKED BY	B. KRAMER				DATE		SHEETS				
PROJ. ENGR.	S. FUCHS				DATE						
REGIONAL ADM.	J. WYNANDS				REVISION	DATE	BY				

Port of Tacoma Spur, I-5/SR 167 to SR 509



70th Avenue East

