

NO

REVISION

DATE


APPD

FINAL CHECKED	DATE	SCALE
BY	MARCH 2014	1" = 20'
DATE	DESIGNED	CHECKED
FIELD BOOKS	DRAWN	PROJECT NAME
	WGJ	UW-TACOMA
	DRAWING TIME	UWT-S17HS-OPT4

CITY OF TACOMA  
DEPARTMENT OF PUBLIC WORKS  
ALTERNATE 2  
STREET IMPROVEMENT  
SOUTH 17TH STREET AND JEFFERSON AVENUE

ENGINEER/DIVISION MANAGER

SHEET NO.  
SHEET 1 OF 1

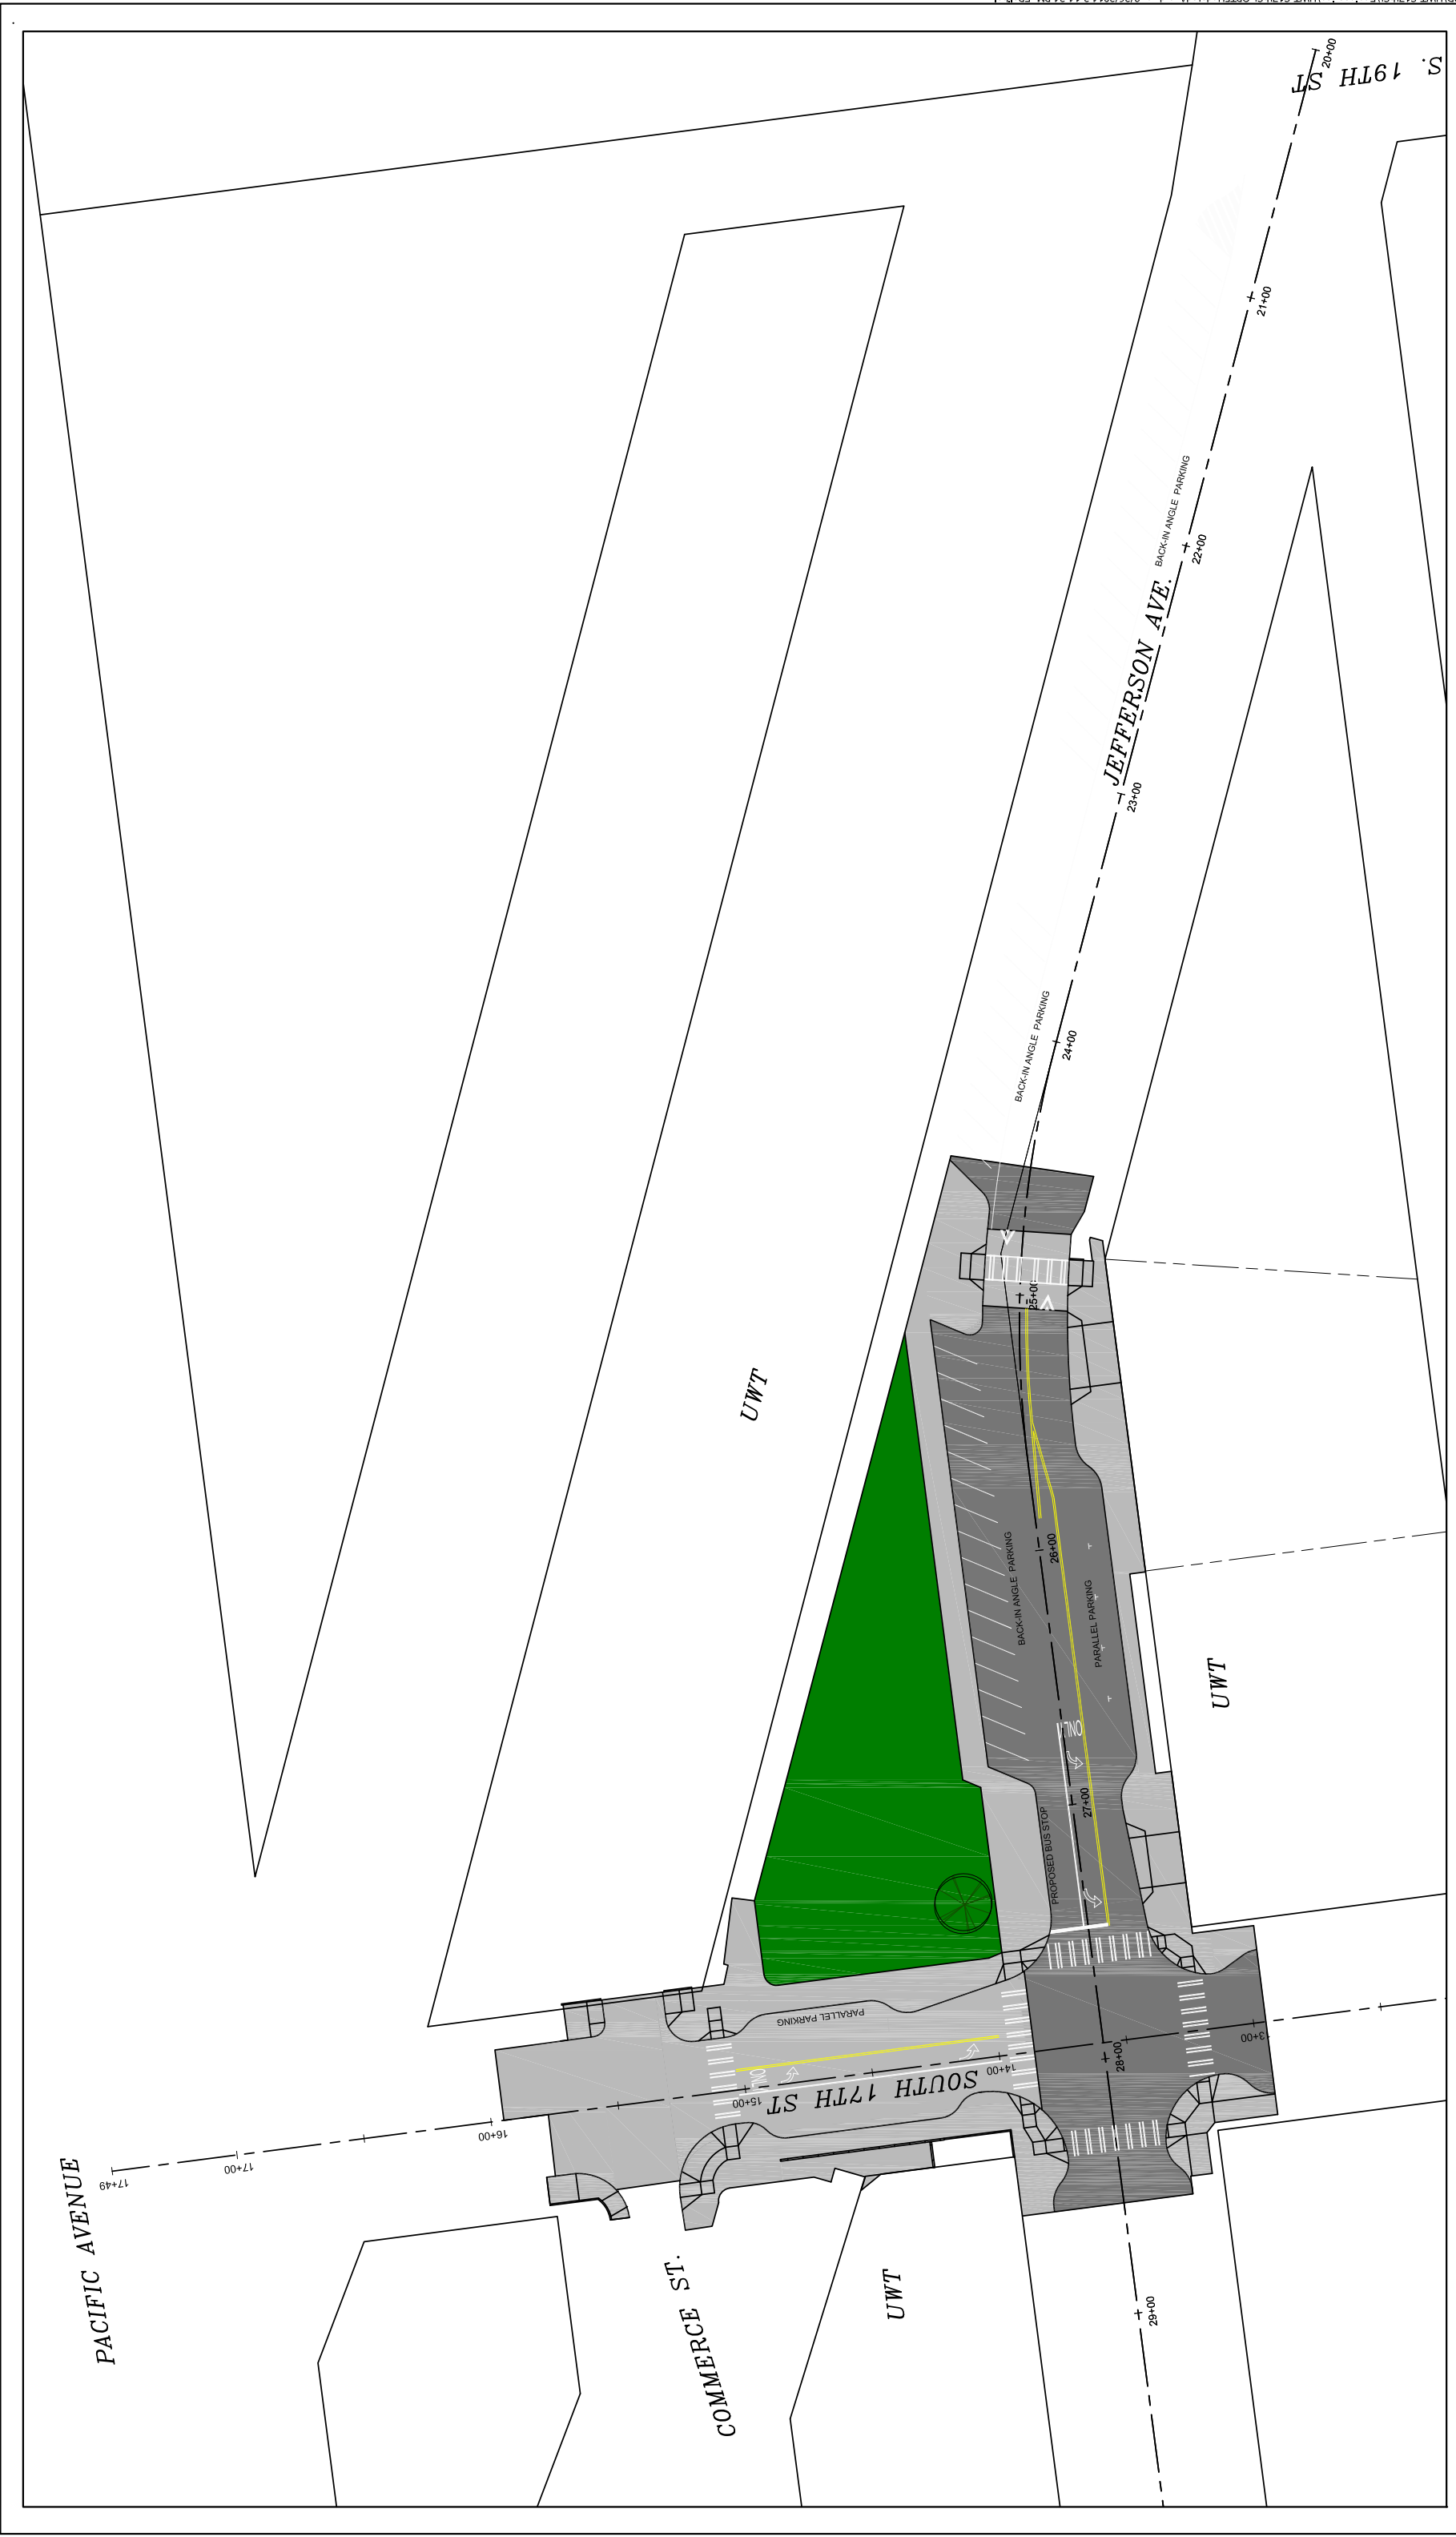

CITY OF TACOMA		SCALE: 1" = 20'	
DEPARTMENT OF PUBLIC WORKS		DATE: MARCH 2014	DATE CHECKED:
ALTERNATE 2		DRAWN: WGT	PROJECT NAME: UWT-TACOMA
STREET IMPROVEMENT		DRAWING NO: UWT-S17THS-OPT4	PROJECT NUMBER:
SOUTH 17TH STREET AND JEFFERSON AVENUE		ENGINEER/DIVISION MANAGER:	FIELD BOOKS:
REVISION		DATE	APPD
NO			

