


Lincoln Avenue Non-motorized Trail

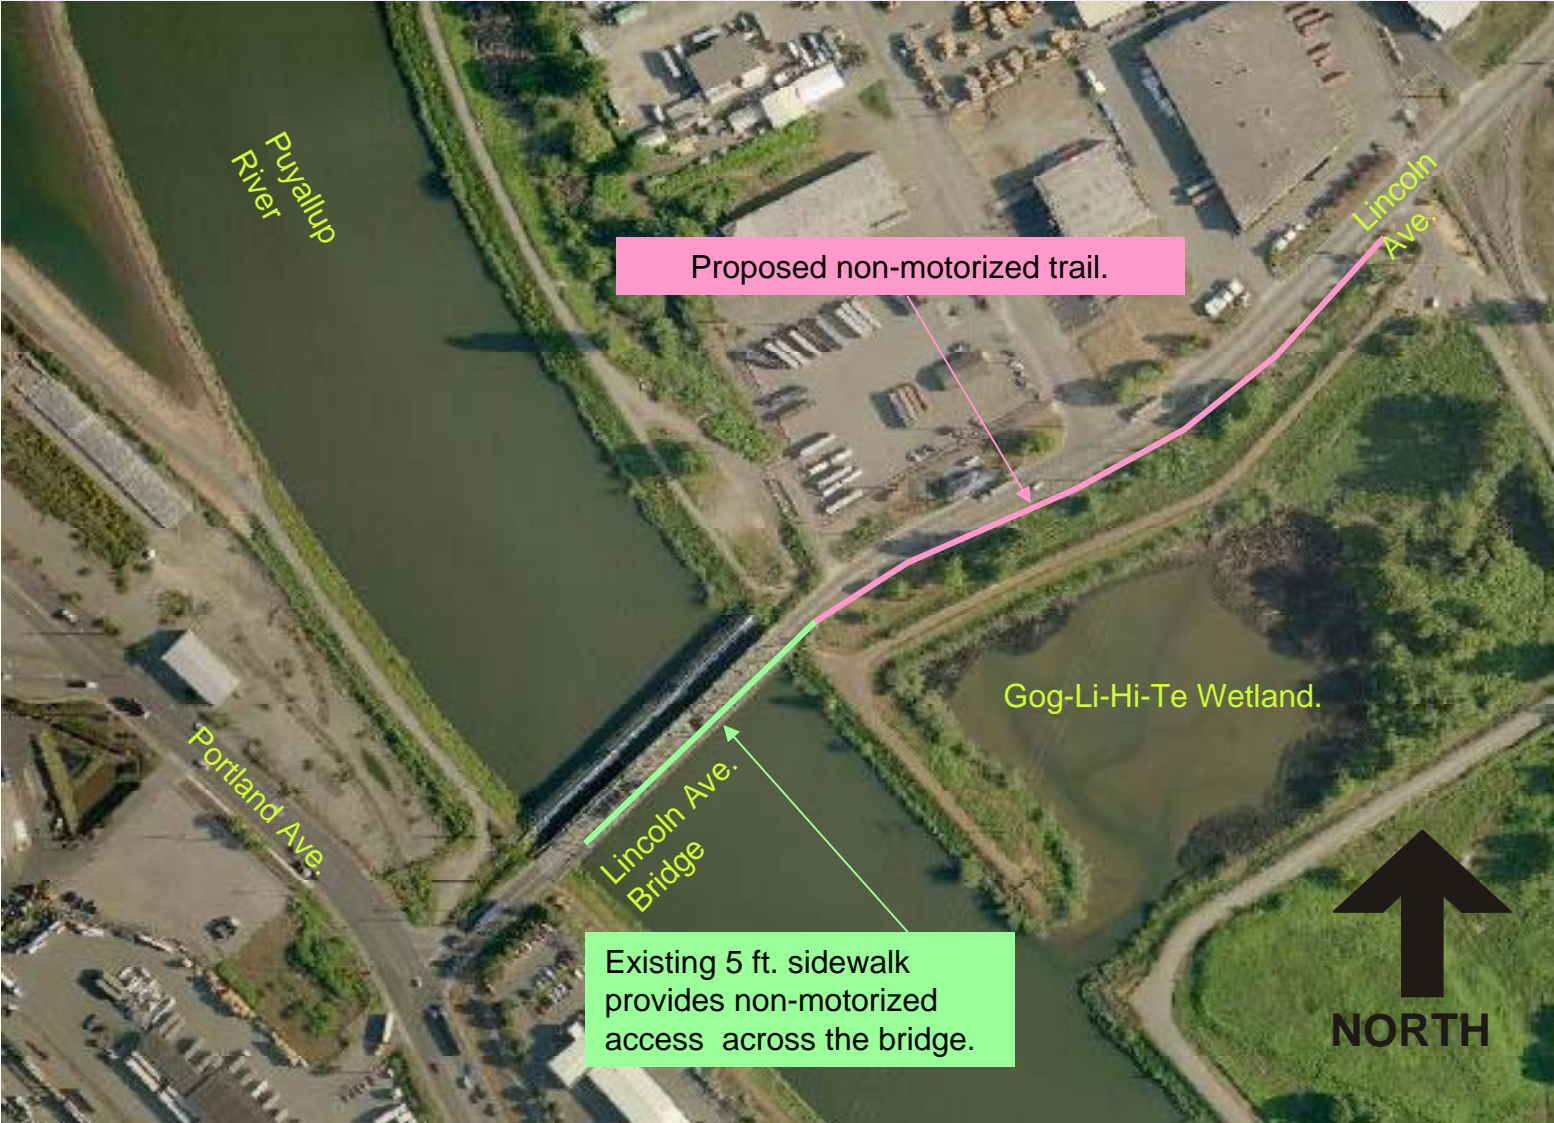




PUBLIC WORKS DEPARTMENT
 SPECIFICATION NO. PW15-0053F
 FEDERAL AID NO. BHM-STPUL-3262(007)
 STATE CONTRACT NO. XX-XXXX




FEBRUARY 2015

LINCOLN AVENUE TRAIL PROJECT
 IMPROVEMENT NUMBER: PWK-00227

LINCOLN AVENUE, SOUTH SIDE
 EAST END OF LINCOLN AVE BRIDGE
 TO GOG-LE-HI-TE WETLAND
 PARKING ACCESS DRIVEWAY

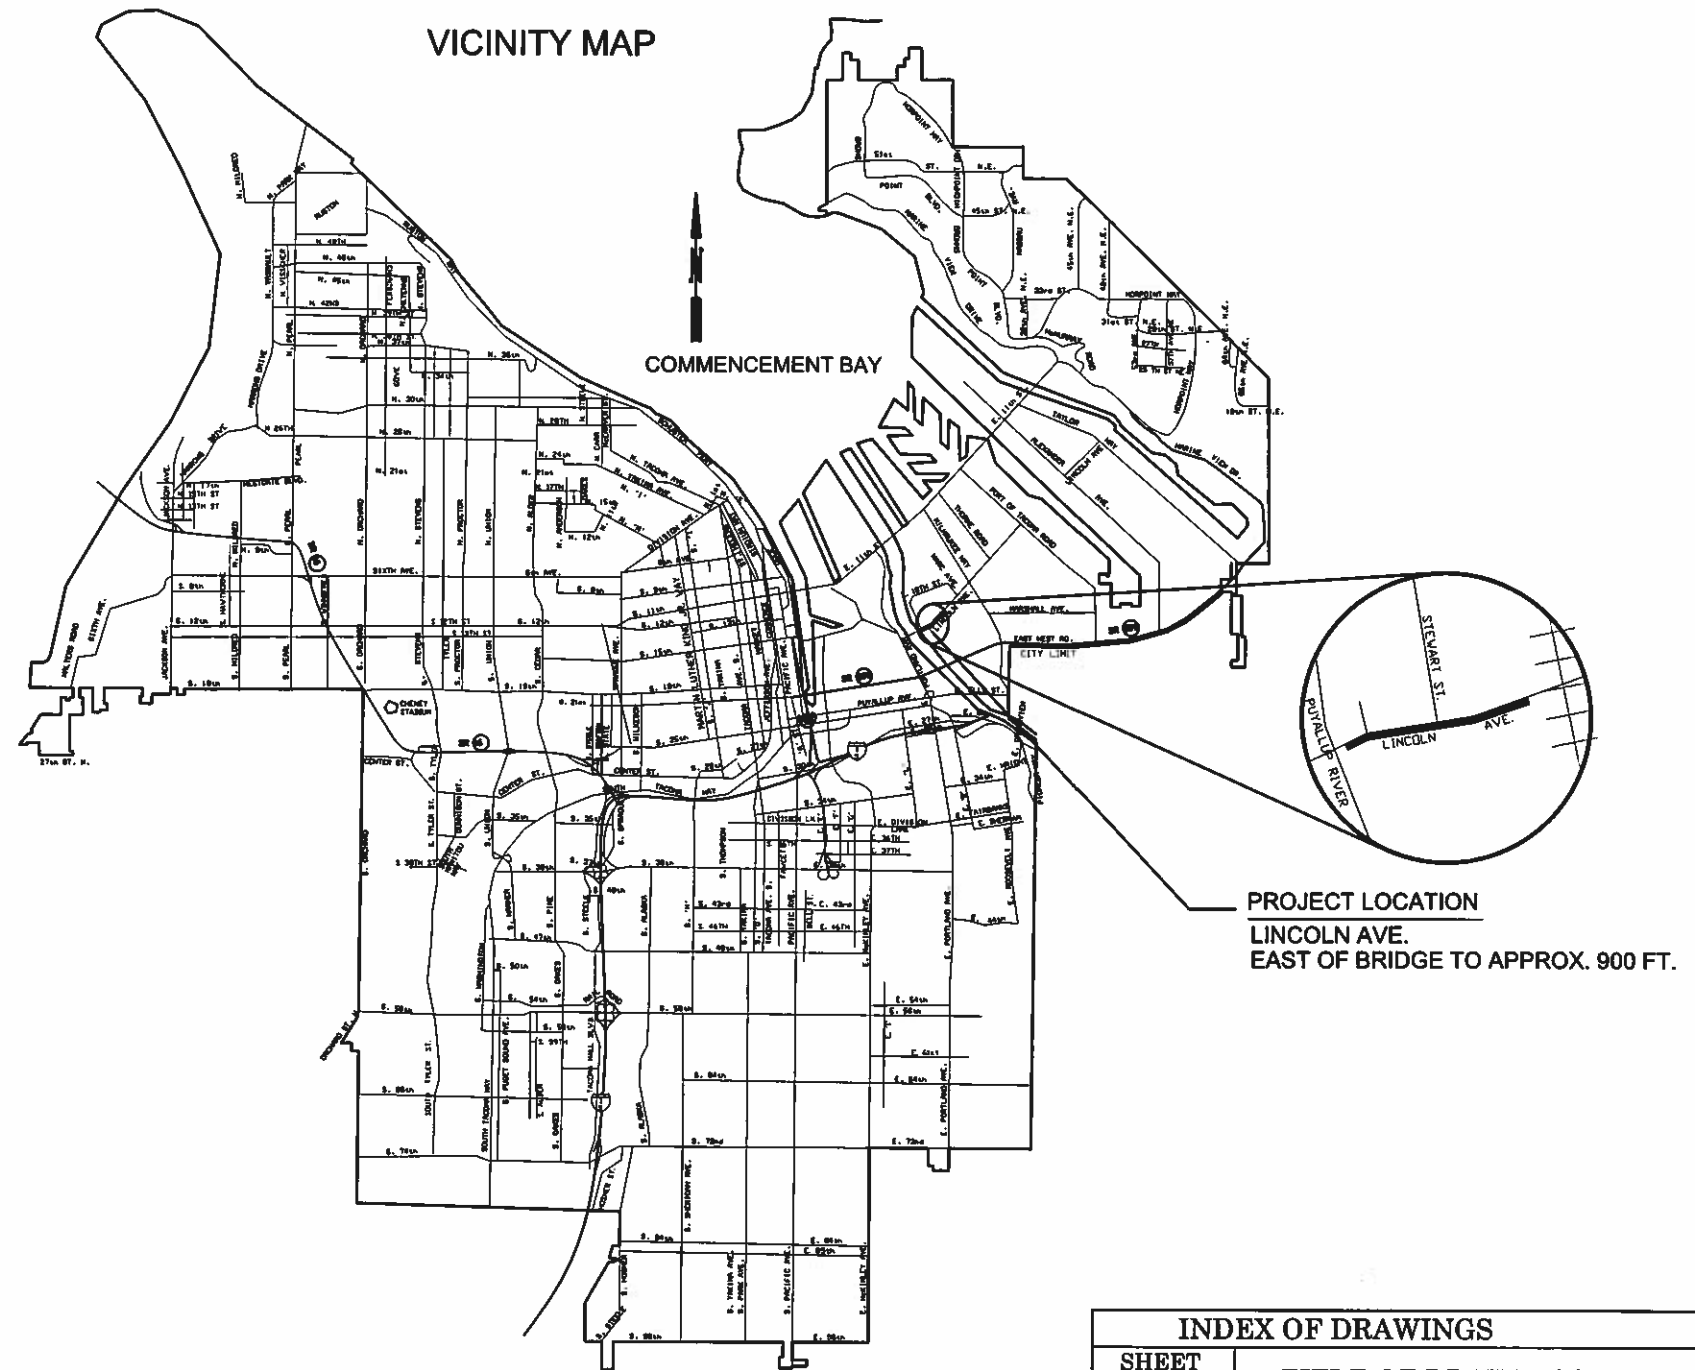


INDEX OF DRAWINGS	
SHEET NUMBER	TITLE OF DRAWINGS
1	COVER SHEET
2	SYMBOL SHEET
3	SUMMARY OF QUANTITIES
4	DEMOLITION PLAN
5	CONSTRUCTION PLAN/PROFILE
6	PROPOSED TRAIL SECTION
7	MITIGATION IMPACT SUMMARY PLAN
8	MITIGATION PLANTING PLAN
9	PLANT SCHEDULE AND DETAILS
10	MITIGATION SPECIFICATIONS
11	MITIGATION PLAN
12	MITIGATION PLAN
13	OH POWER RELOCATION PLAN (BY OTHERS PRIOR TO CONST.)

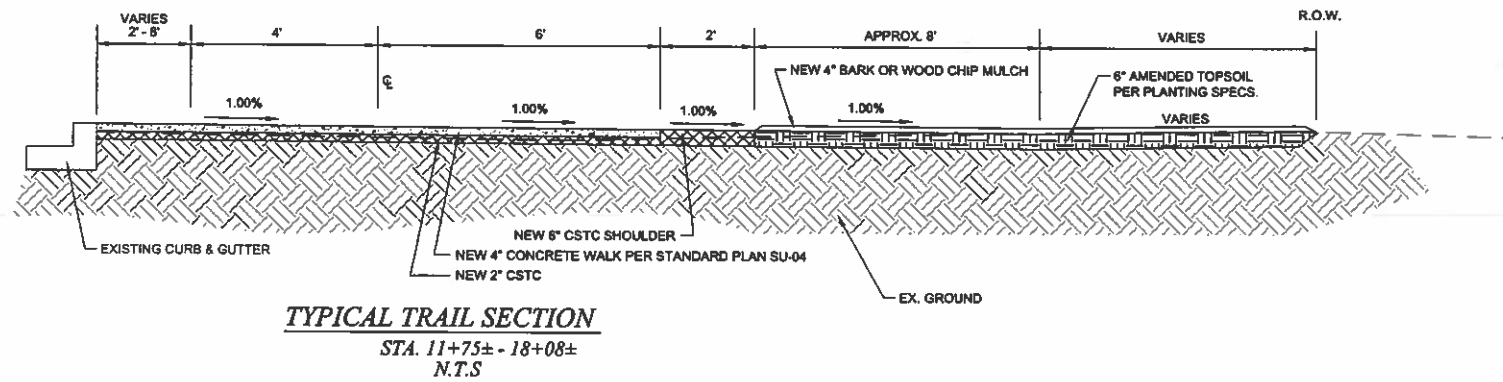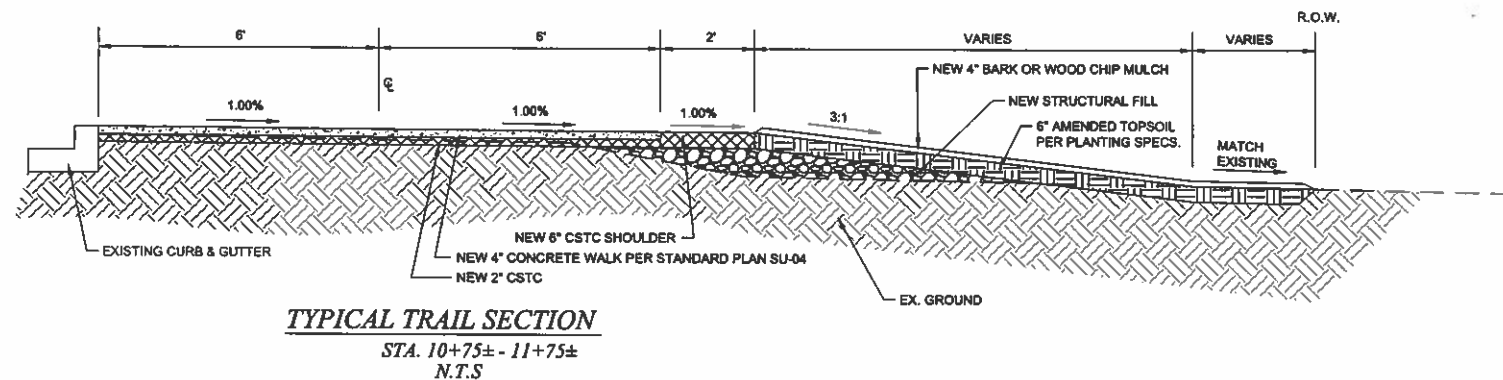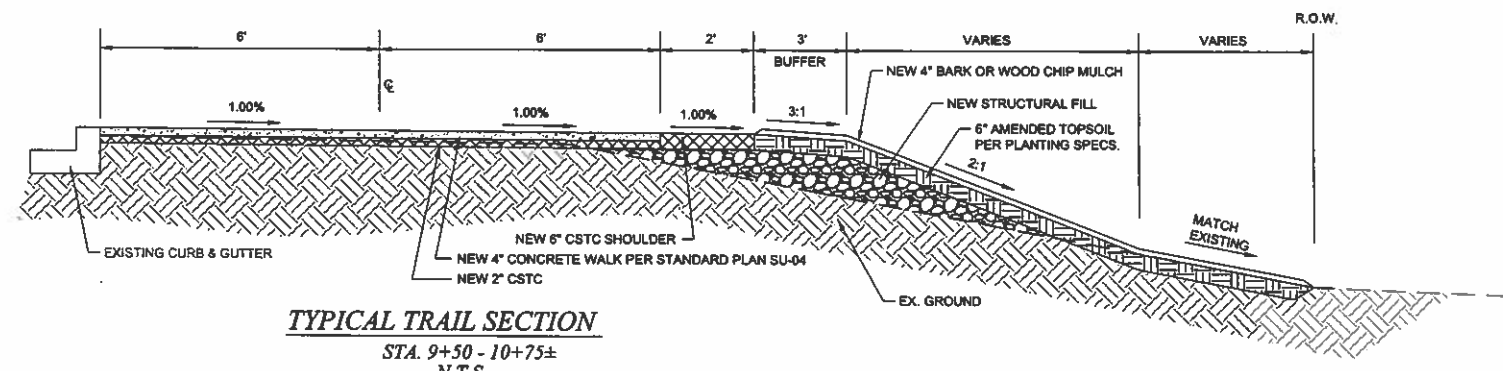

NO	REVISION	DATE	APPD

DESIGNED	DATE	SCALE
KIB	FEB. 15	N.T.S.
DRAWN	CHECKED	PROJECT NAME
EJB	DCS	LINCOLN
DRAWING NAME	TrailSection	

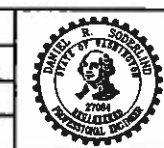

CITY OF TACOMA
 DEPARTMENT OF PUBLIC WORKS
TYPICAL TRAIL SECTION
 LINCOLN AVENUE TRAIL

PWK-00227
 SHEET NO.
 6 of 13