





Local Improvement District 8669

Fir Street from North 13th Street to North 15th Street

NOT TO SCALE

HADDOWS
NARROWS ADDITION

UNPLATTED 34-21-2

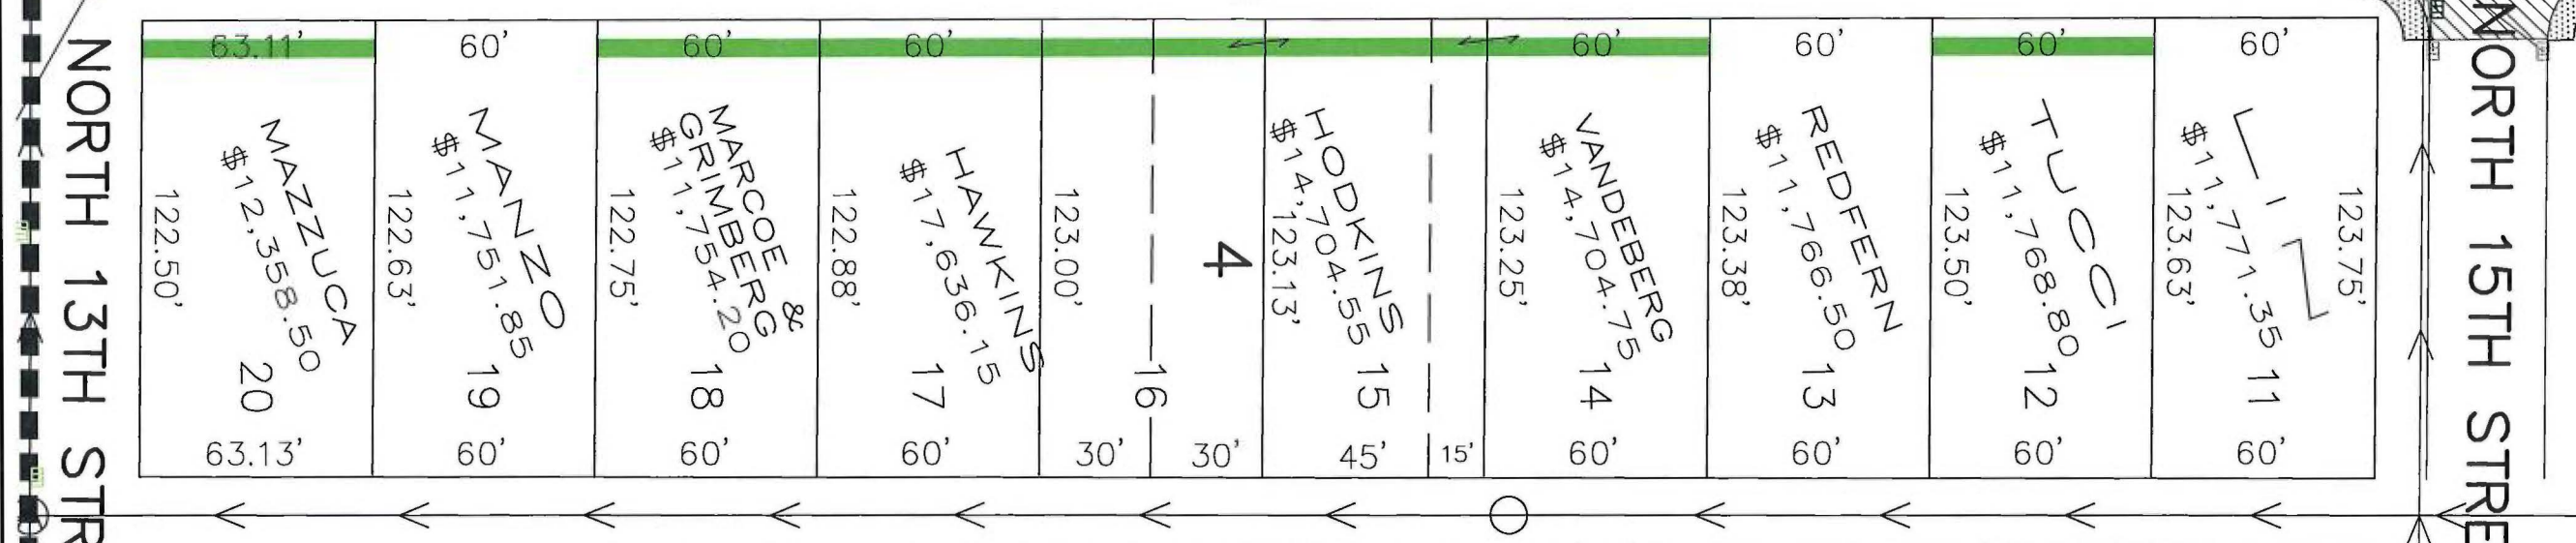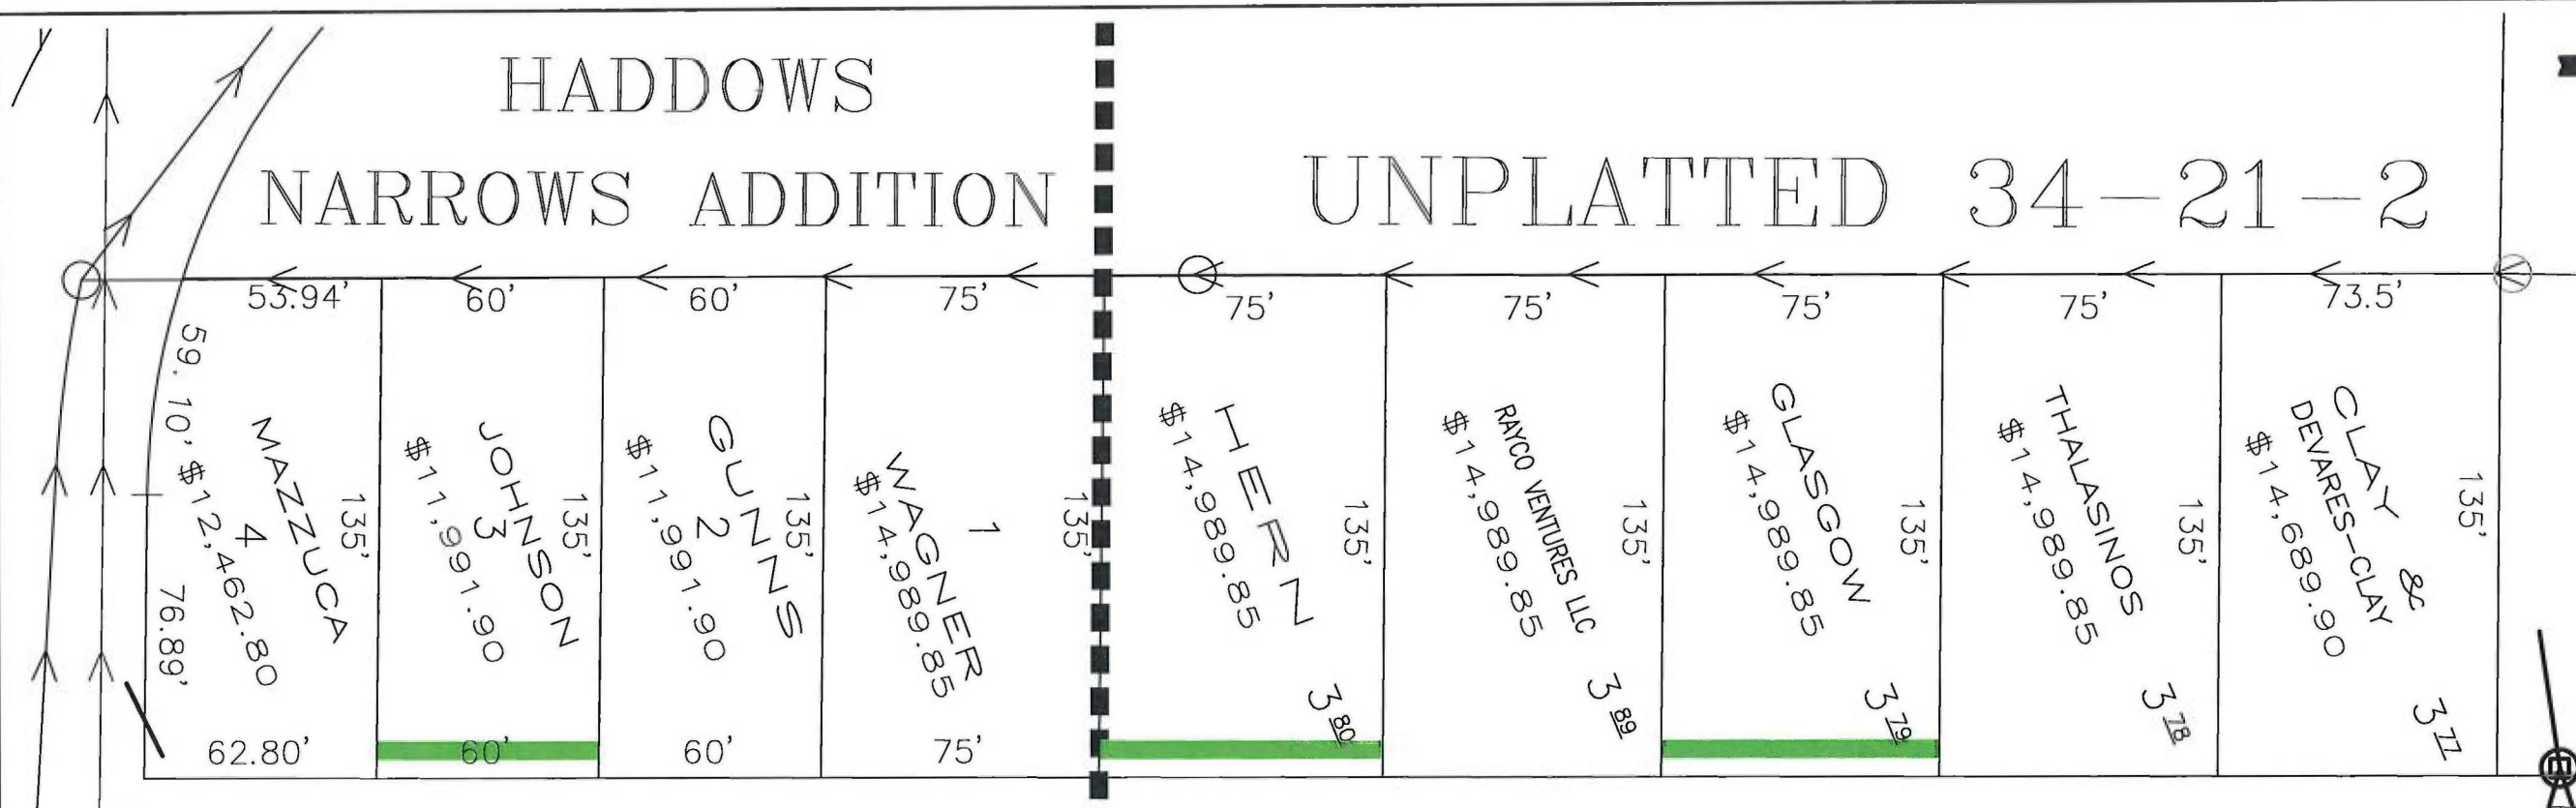

NARROWS BRIDGE ADDITION

51.12% signed the Advisory Survey

NORTH 15TH STREET

NORTH 13TH STREET



Actual Value Land \$	4,538,100.00
1/4 Actual Value Imp. \$	1,233,150.00
Total Actual Value \$	5,771,250.00
Total Unpaid Assessments	
Chargeable against Dist. \$	NONE
Delinquent Asst's \$	NONE
Total Cost \$	685,798.05
Am'l. Assessed \$	244,302.40
Public Funds:	
LID Participation \$	397,745.65
Storm Sewer Utility \$	43,750.00

CITY OF TACOMA DEPARTMENT OF PUBLIC WORKS		ASSESSMENT MAP SHOWING PROPERTIES BEING ASSESSED FOR PERMANENT PAVING		LID 8669
DATE Oct-20	SCALE 1" = 60'	DATE RKR	FILE NAME LD8669	SHEET NO. 1 OF 1
BY	DESIGNED	DATE	FIELD BOOKS	
NO	REVISION	DATE	APPD	