




# Metal Pole Design

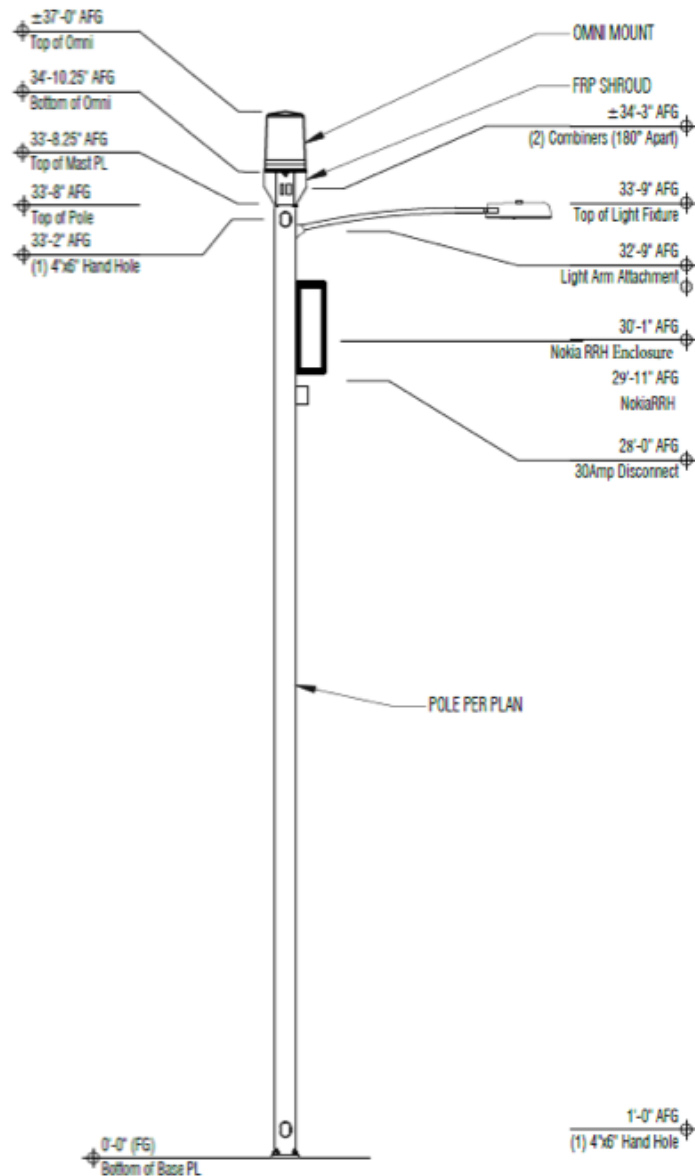


# Wood Pole Design

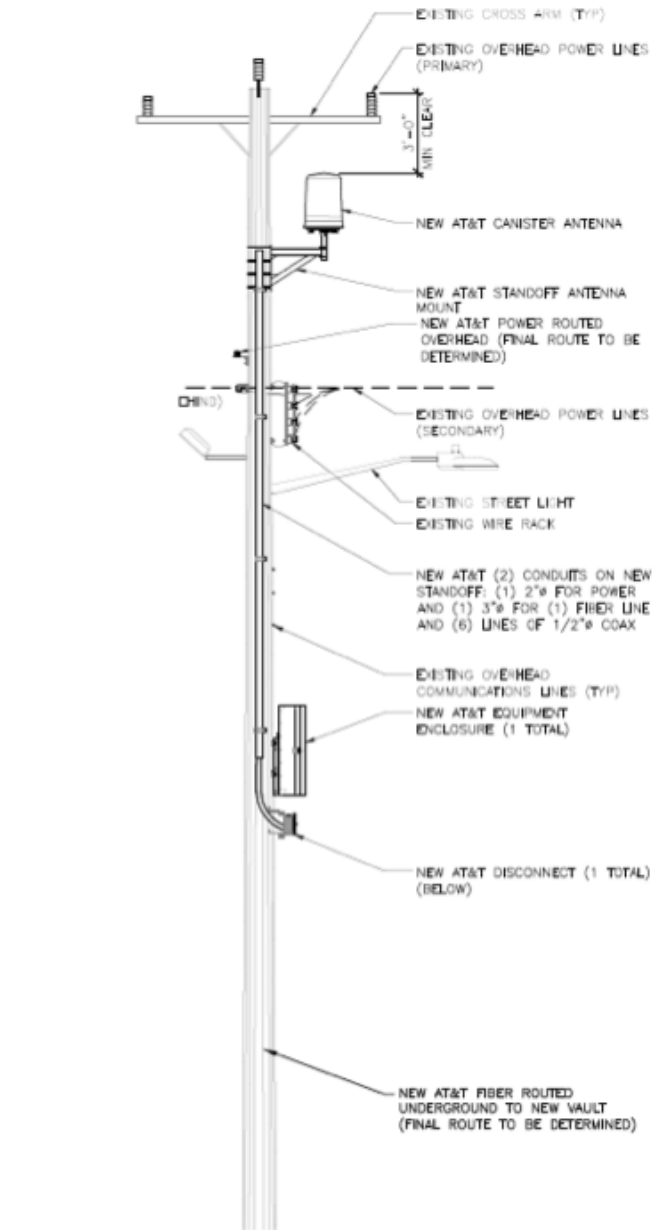

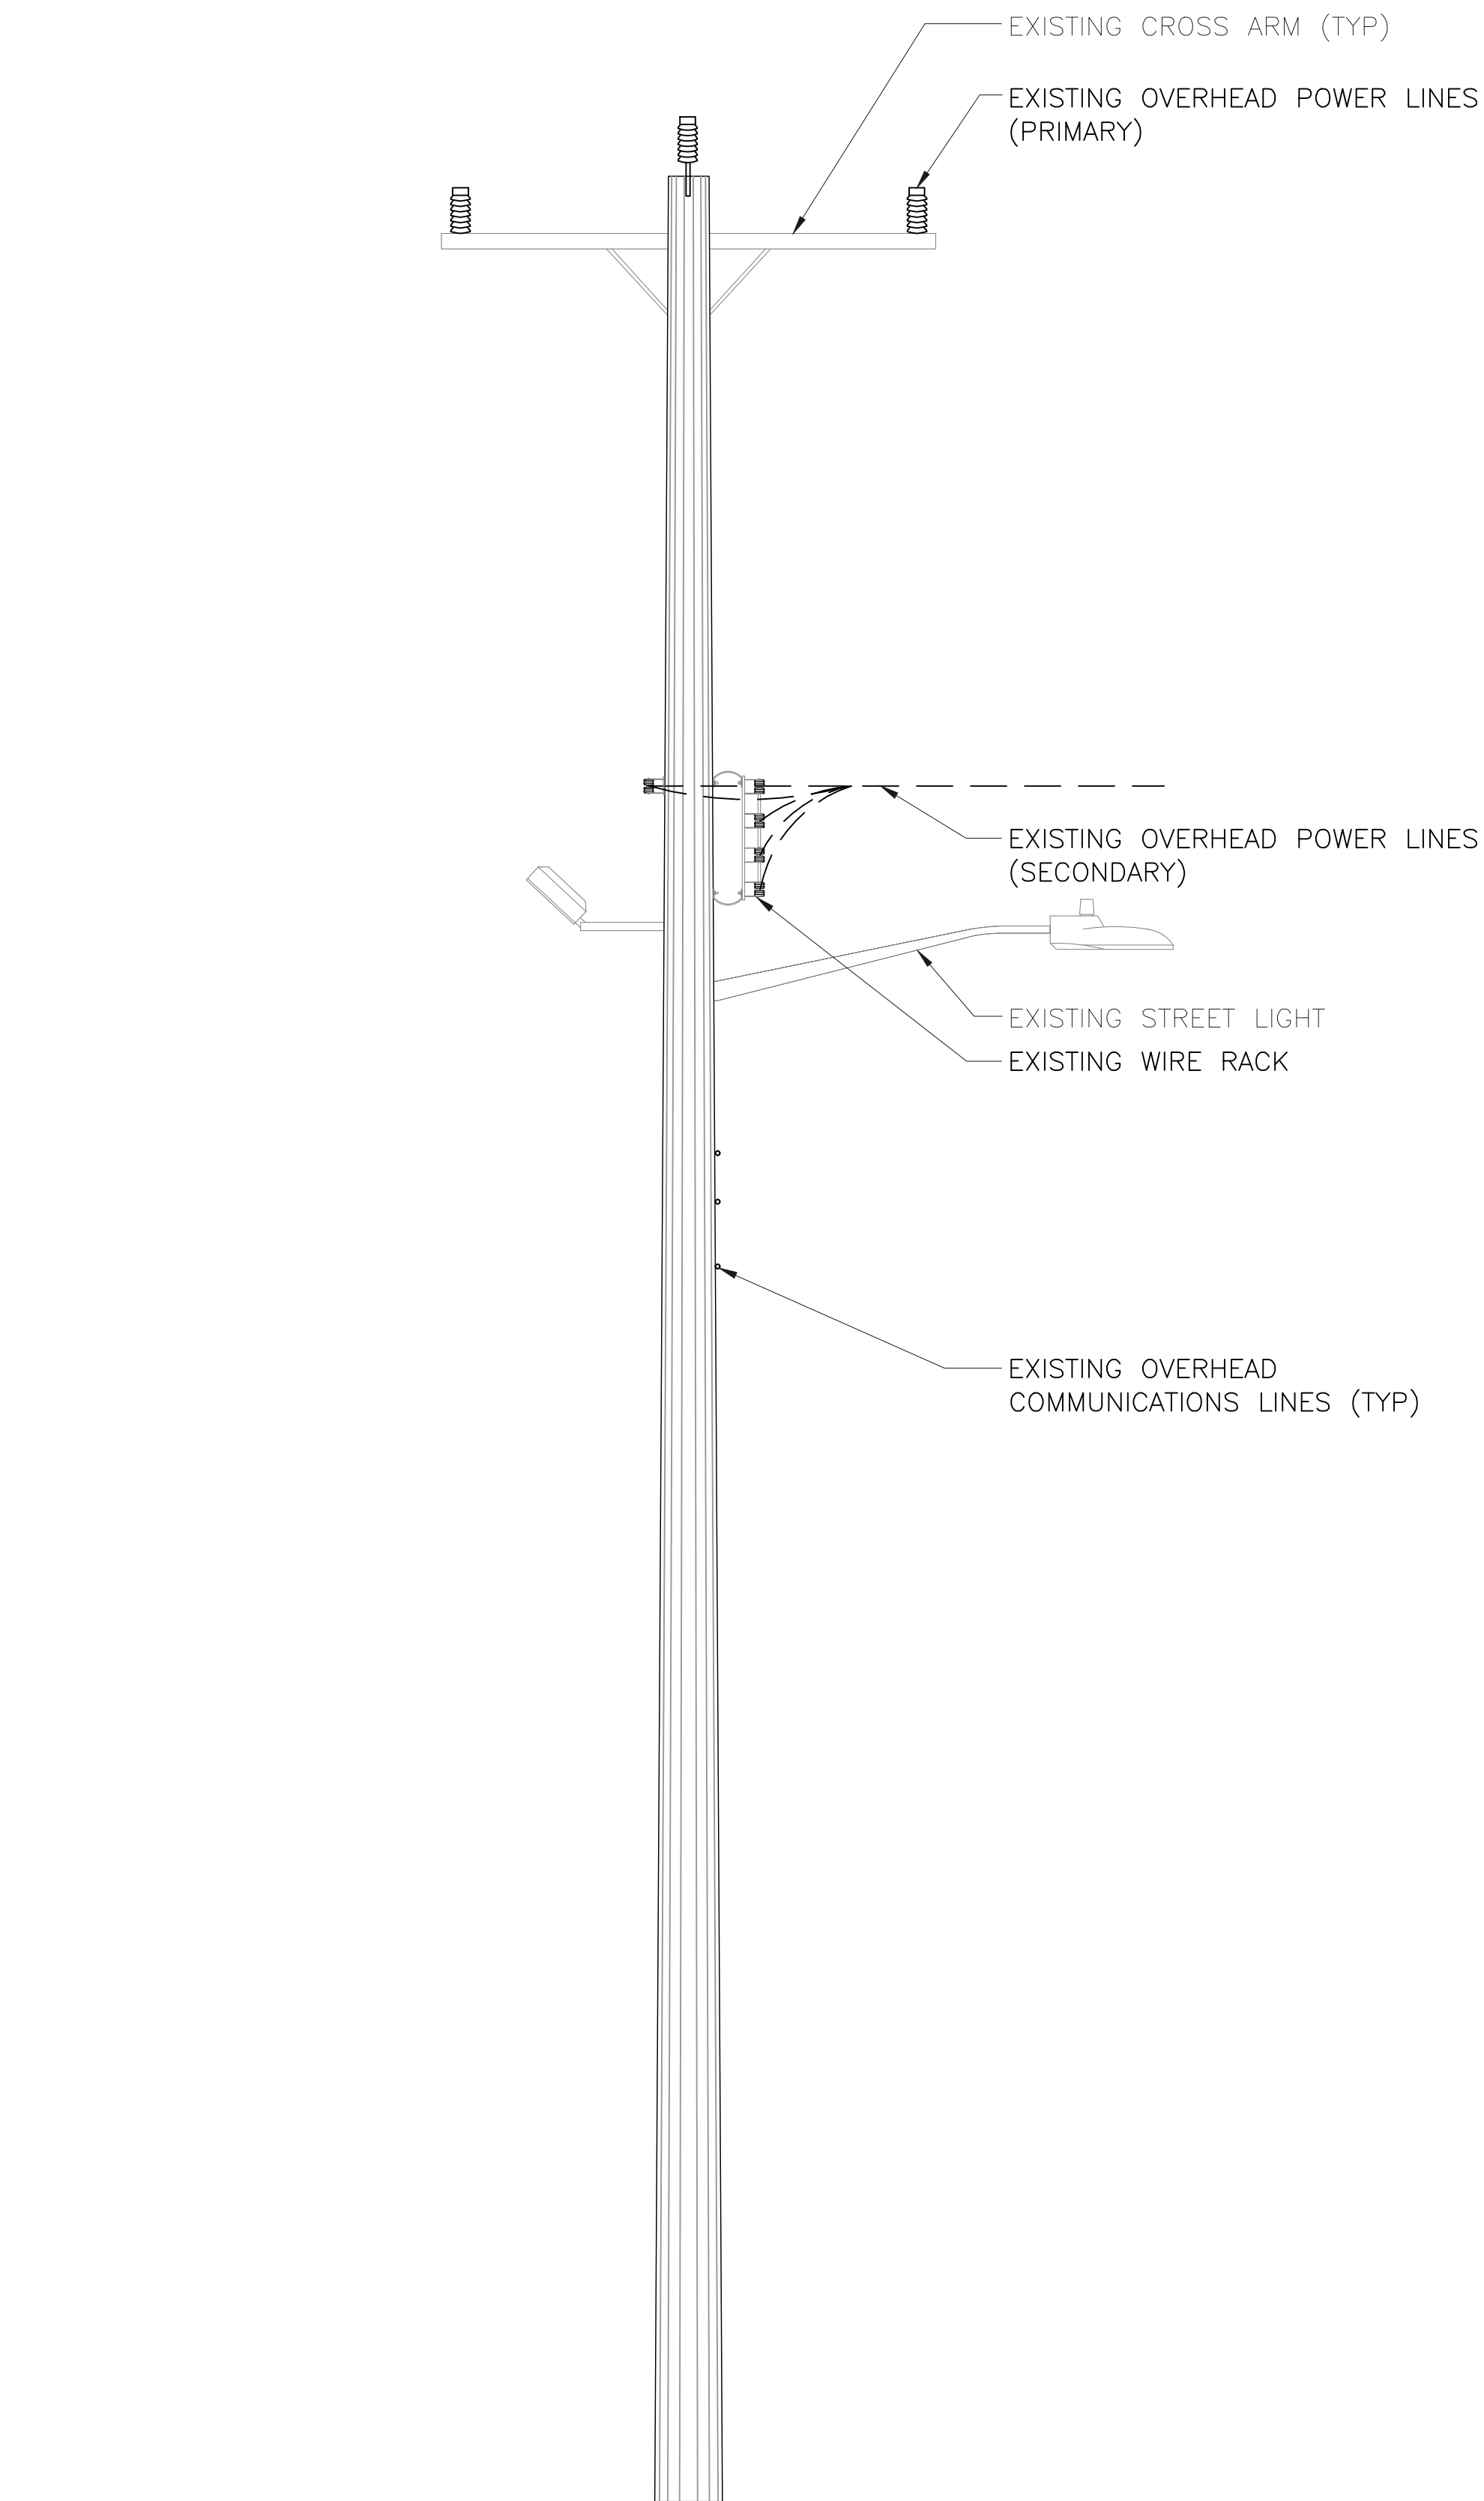

1 EXISTING ELEVATION  
SCALE: 1/4"=1'-0" (FULL SIZE)  
1/8"=1'-0" (11x17)

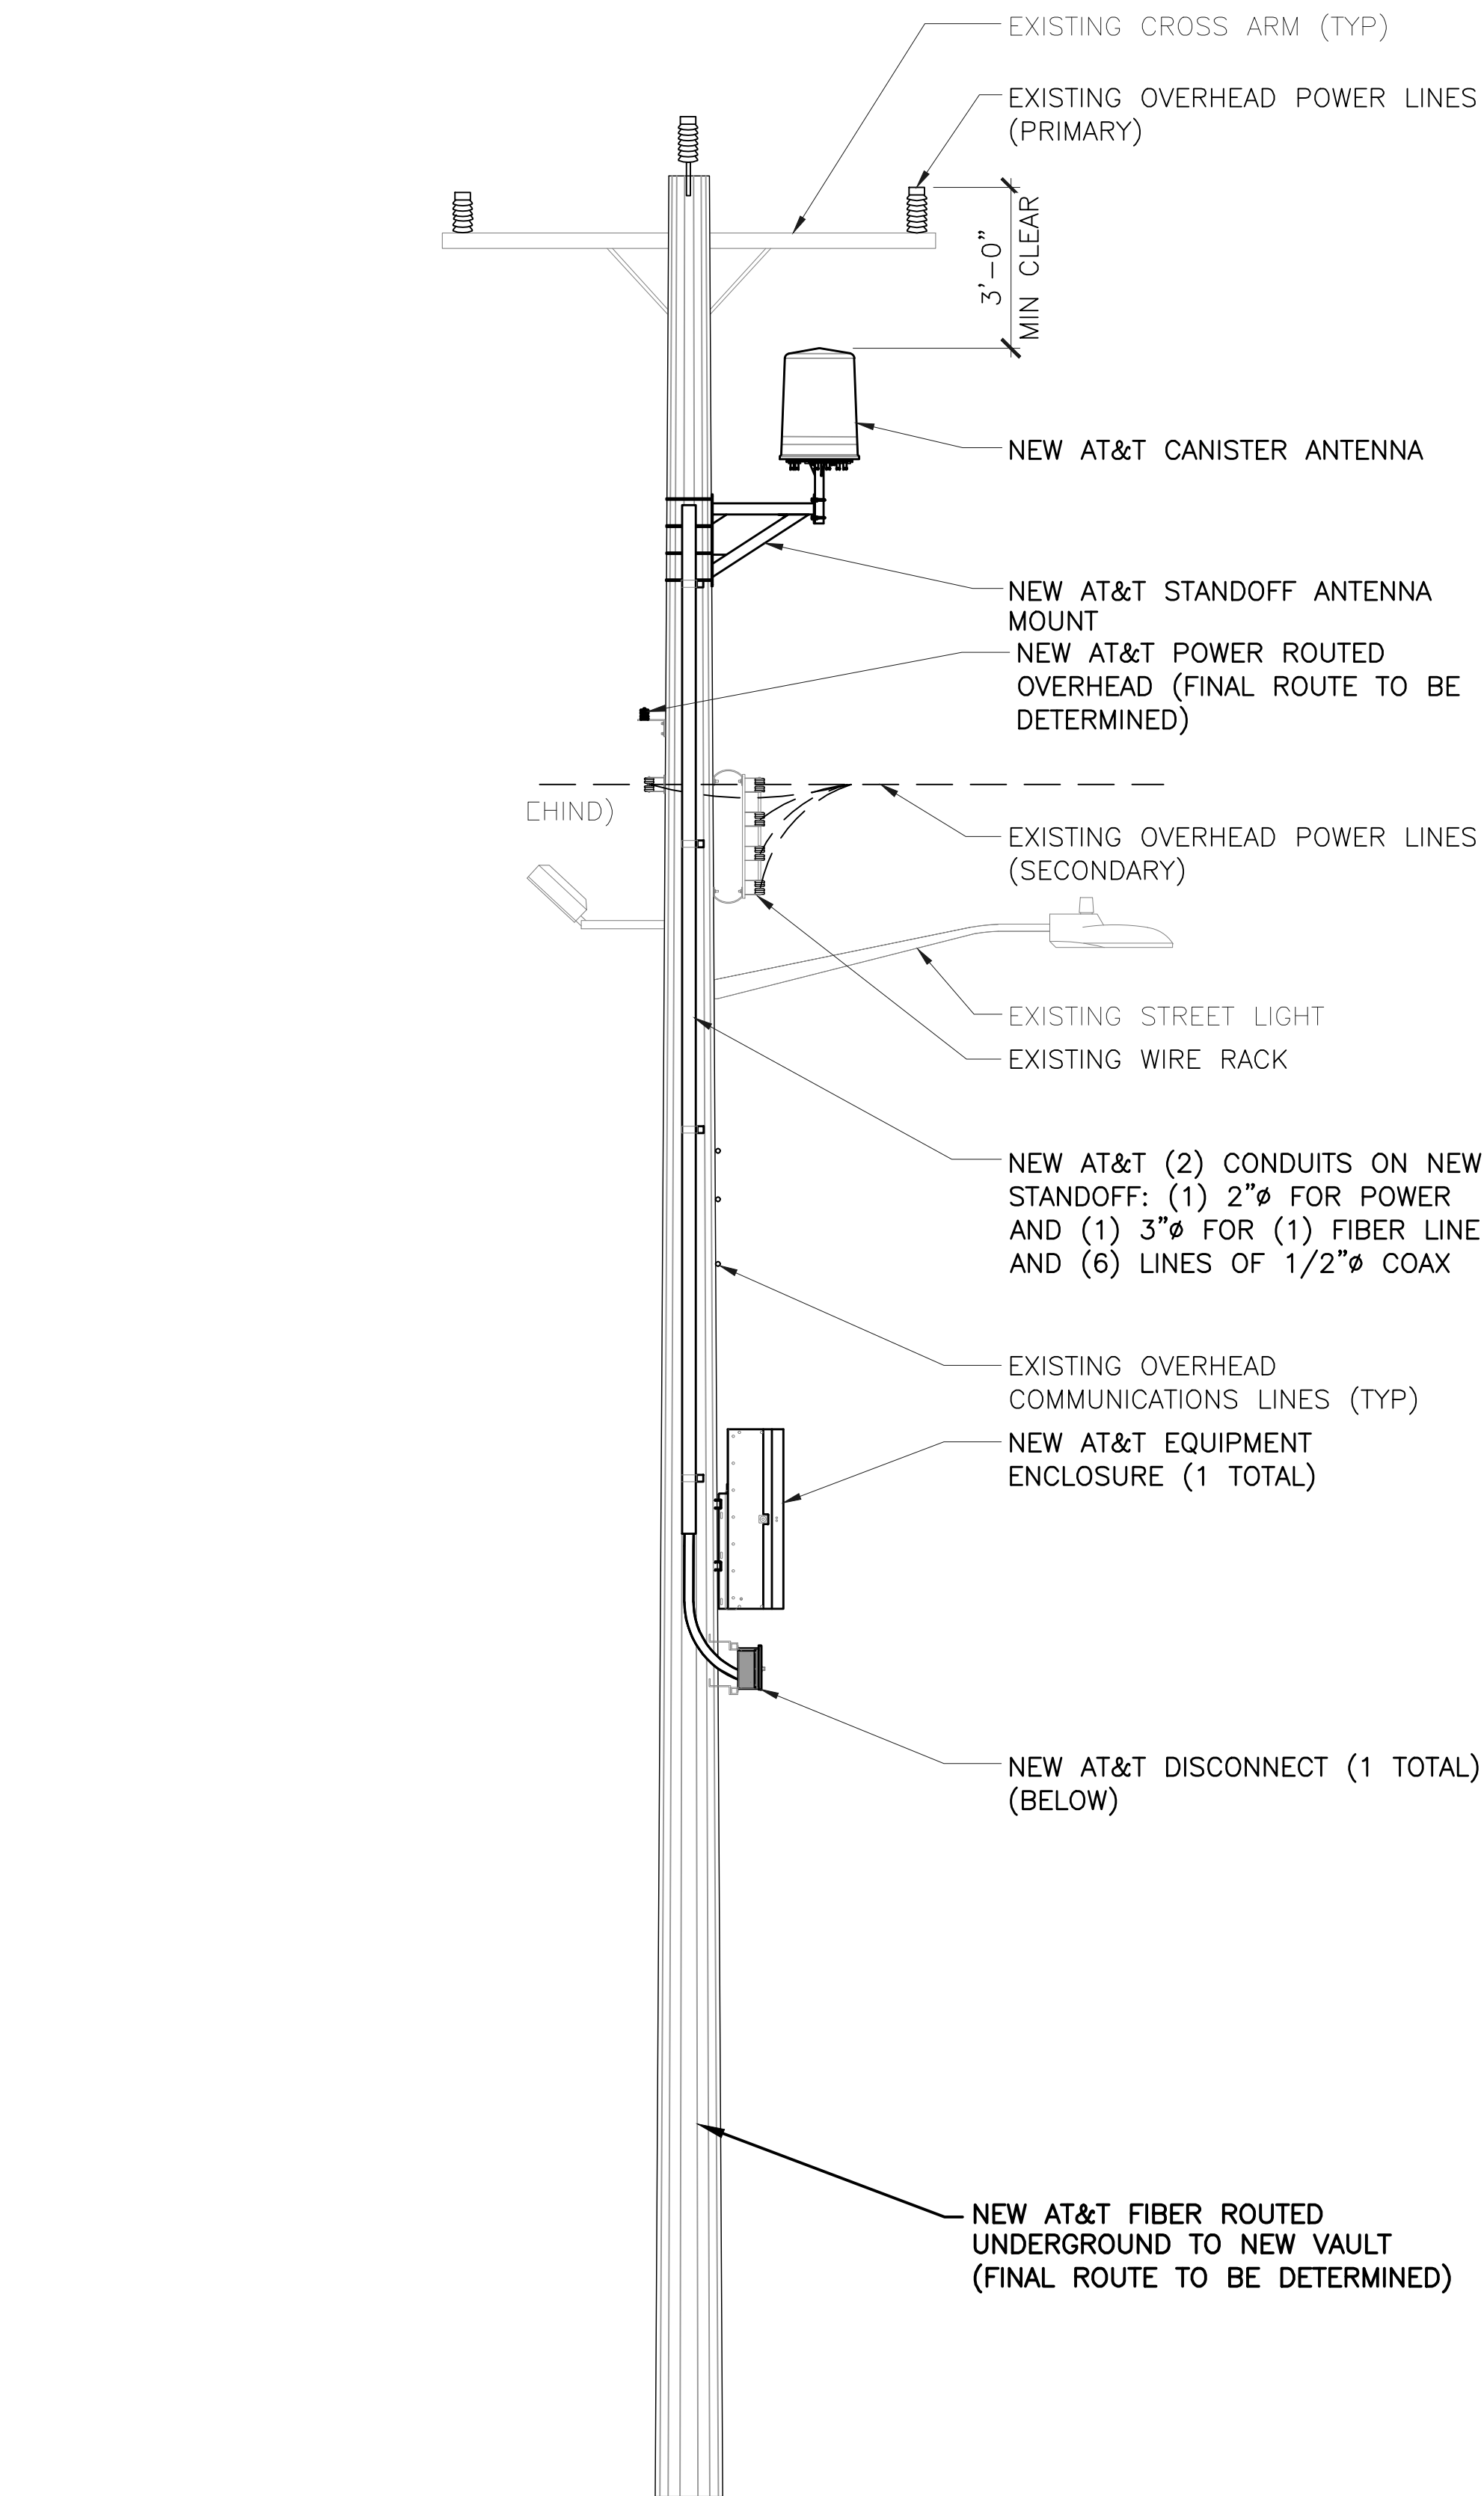

2 FINAL ELEVATION  
SCALE: 1/4"=1'-0" (FULL SIZE)  
1/8"=1'-0" (11x17)



AT&T SITE NUMBER:  
**017 NODE 17A**

-----  
2440 P 1ST AVE S  
SEATTLE, WA 98134

43'-1" WOOD UTILITY  
POLE

ISSUED FOR:

REV	DATE	DRWN BY	DESCRIPTION	QA/QC
A	09/15/17	CW	PRELIM FOR REVIEW	CW

**THIS DOCUMENT IS  
PRELIMINARY IN  
NATURE AND IS NOT A  
FINAL, SIGNED AND  
SEALED DOCUMENT**

IT IS A VIOLATION OF LAW FOR ANY PERSON,  
UNLESS THEY ARE ACTING UNDER THE DIRECTION  
OF A LICENSED PROFESSIONAL ENGINEER,  
TO ALTER THIS DOCUMENT.

SHEET NUMBER:

A-3

REVISION:

A

EXISTING VIEW



PROPOSED VIEW



PREPARED BY:

**WYCO**  
FIELD SERVICES

**EXISTING VIEW****PROPOSED VIEW**